



SECTION
ANCHOR RESTRAINER
(Steel bar and wooden lath)

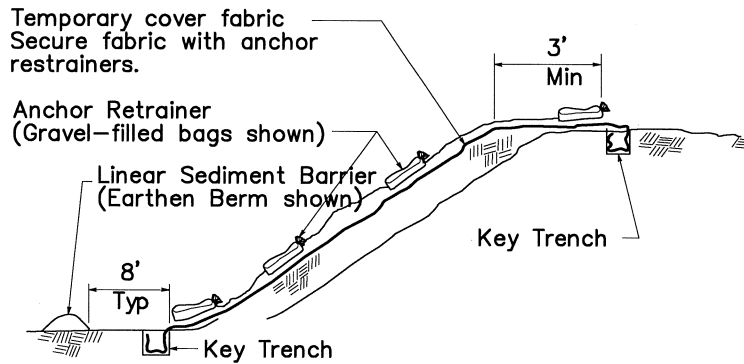

SECTION
TEMPORARY COVER ON SLOPE

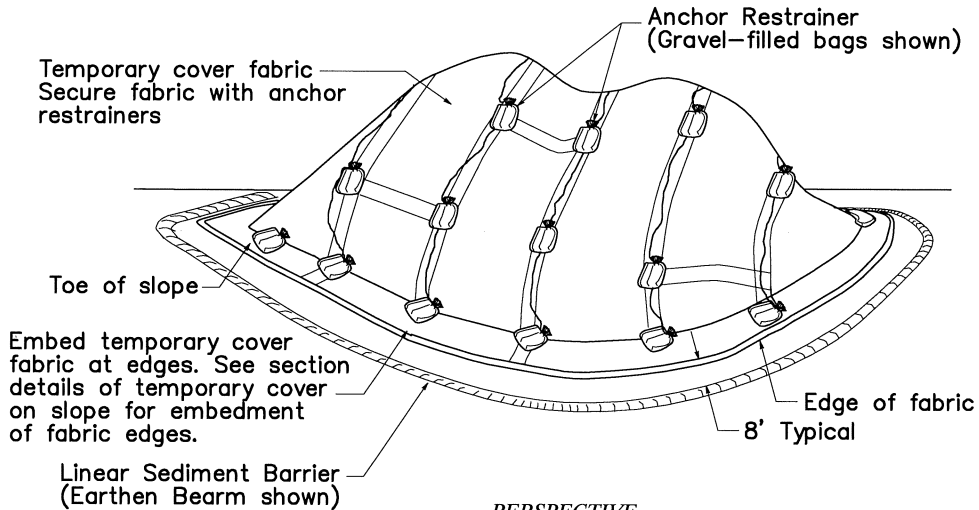

PERSPECTIVE
TEMPORARY COVER ON STOCKPILE



**CITRUS
HEIGHTS
WATER
DISTRICT**

**TEMPORARY COVER
STOCKPILE INSTALLATION**

CITRUS HEIGHTS WATER DISTRICT

APPROVED BY:
Robert A. Chumley
CITRUS HEIGHTS WATER DISTRICT

DATE: 5/8/13

DRAWN: 8 MAY 2013
REVISED: NONE
SCALE: N.T.S.
DESIGN: P.A.D.
CAD FILE: SWPPP_111.DWG

PAGE:
SWPPP_111