




SECTION
CONFORM DETAIL

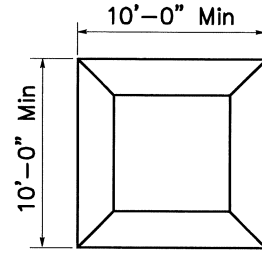


PLAN

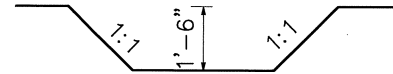

ELEVATION
SEDIMENT TRAPPING SUMP

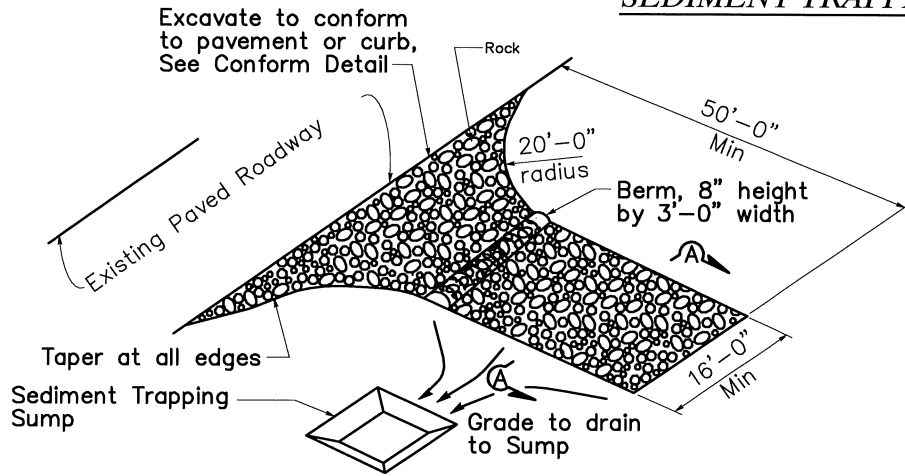

PERSPECTIVE
TEMPORARY CONSTRUCTION ENTRANCE

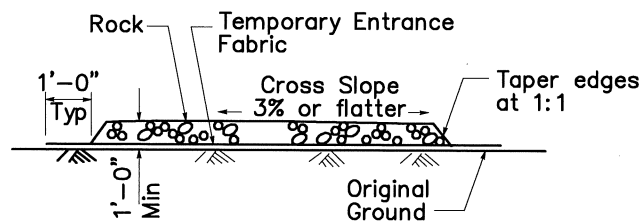

SECTION A-A



**CITRUS
HEIGHTS
WATER
DISTRICT**

TEMPORARY CONSTRUCTION ENTRANCE

CITRUS HEIGHTS WATER DISTRICT

APPROVED BY:
Robert A. Rumble
CITRUS HEIGHTS WATER DISTRICT

DATE: *5/8/13*

DRAWN: 8 MAY 2013
REVISED: NONE
SCALE: N.T.S.
DESIGN: P.A.D.
CAD FILE: SWPPP_120.DWG
PAGE: SWPPP_120