


SECTION
TEMPORARY FIBER ROLL

NOTES:

1. Prepare the slope before the wattling procedure is started.
2. Dig small trenches across the slope on contour, to place rolls. The trench should be deep enough to accommodate half the thickness of the roll, when the soil is loose and uncompacted, the trench should be deep enough to bury the roll 2/3 of its thickness because the ground will settle.
3. Install rolls perpendicular to water movement.
4. Start at the bottom of the slope and work up.
5. Construct trench at contour intervals of 12 feet apart.
6. Use straight bar to drive holes through the wattle and into the soil.
7. Make sure no gaps exist between the soil and the straw wattle.
8. Drive the stake through the prepared hole into the soil. Leave only 1 or 2 inches of stake exposed above roll install stake every 4 feet apart through the wattle. Additional stakes may be driven on the downslope side of the trenches on highly erosive or very steep slopes.
9. Runoff must not be allowed to run under or around roll.

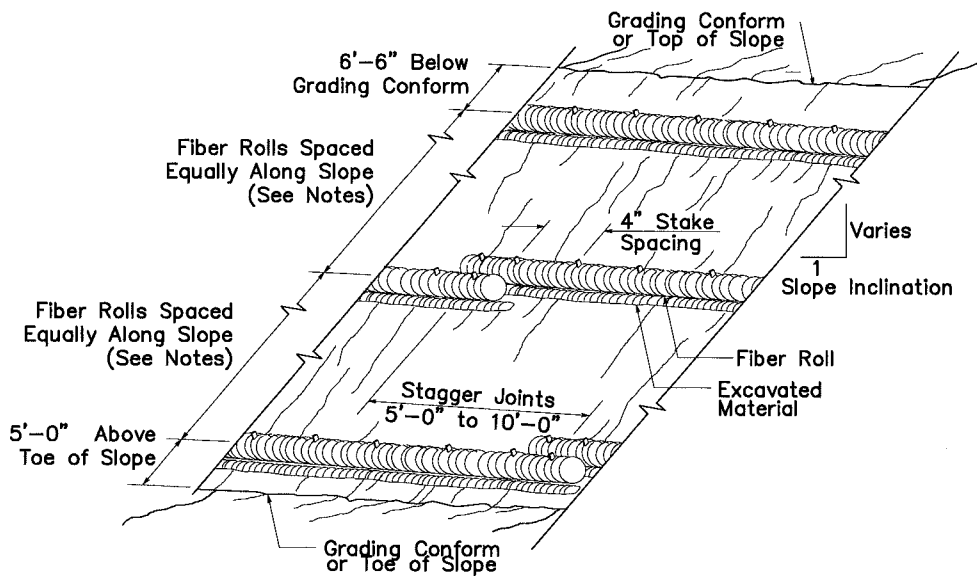

PERSPECTIVE
TEMPORARY FIBER ROLL



**CITRUS
HEIGHTS
WATER
DISTRICT**

TEMPORARY FIBER ROLL

CITRUS HEIGHTS WATER DISTRICT

APPROVED BY:

Robert A. Chumley

DATE:

5/8/13

CITRUS HEIGHTS WATER DISTRICT

DRAWN: 8 MAY 2013

REVISED: NONE

SCALE: N.T.S.

DESIGN: P.A.D.

CAD FILE: SWPPP_110.DWG

PAGE:

SWPPP_110